
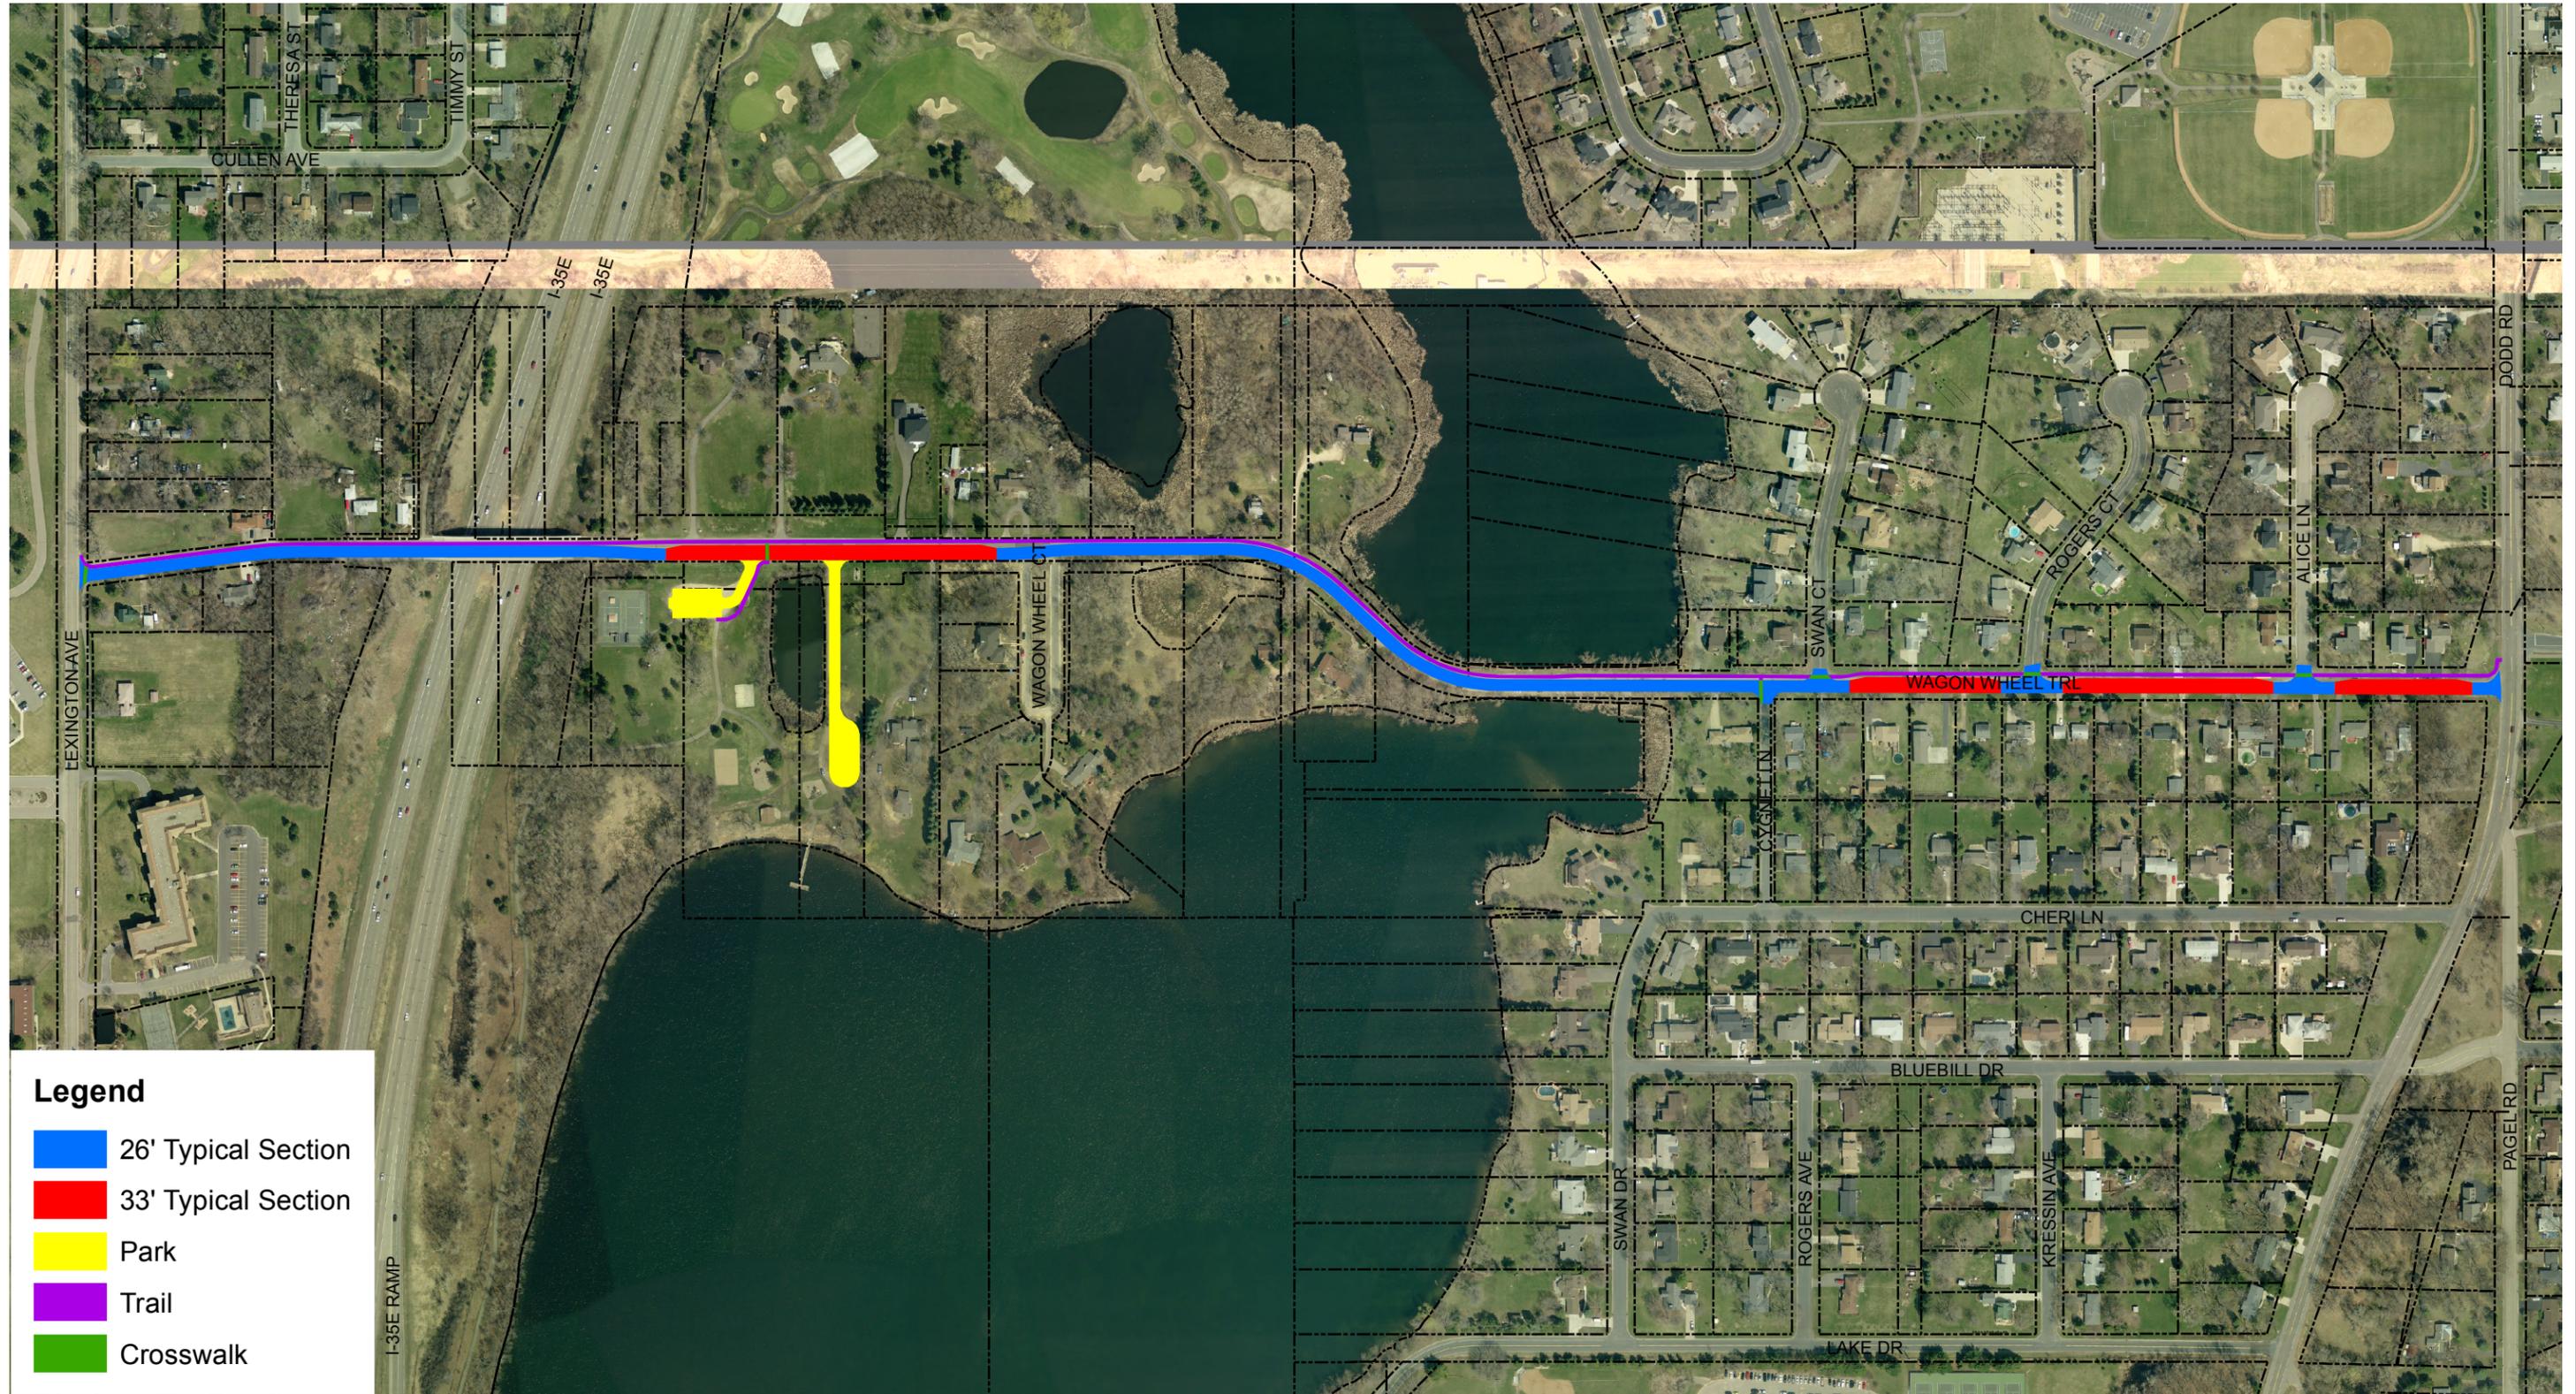


Wagon Wheel Trail Neighborhood Improvements Revised Site Plan

December 1, 2010

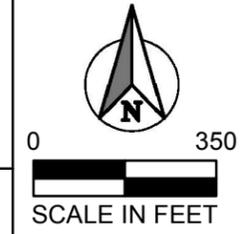

Legend

-  26' Typical Section
-  33' Typical Section
-  Park
-  Trail
-  Crosswalk